



SUITE C

SUITE D

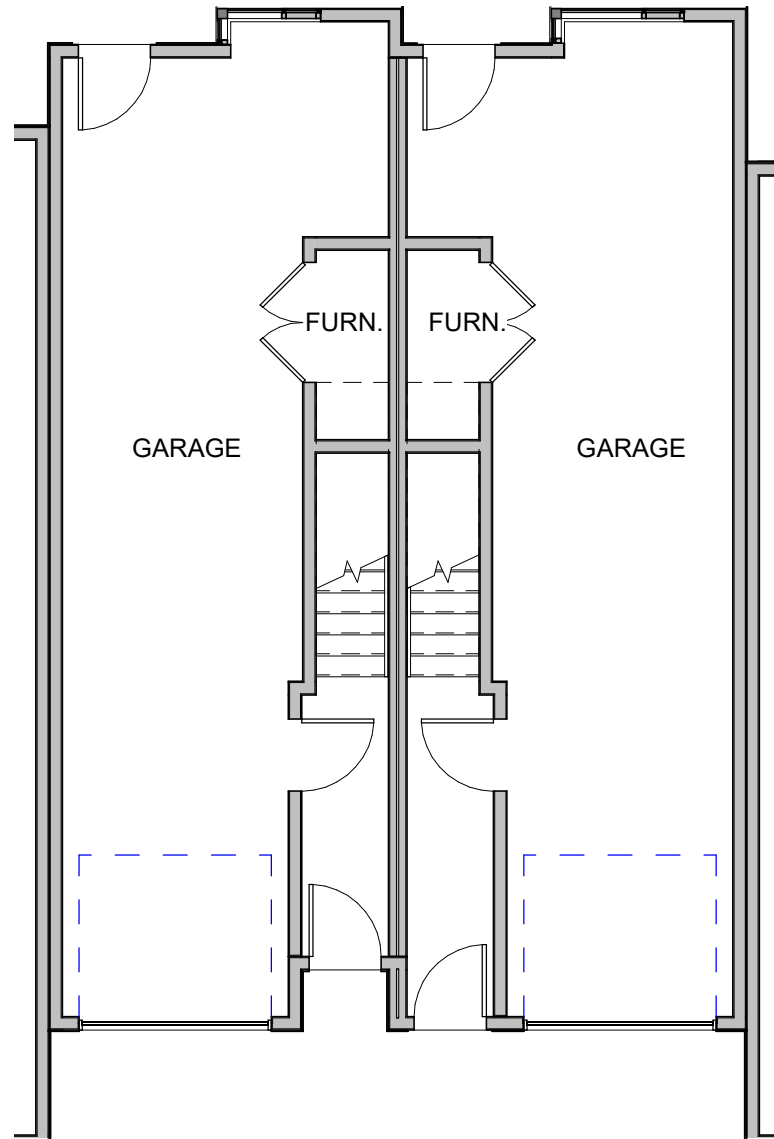


SUITE C

SUITE D

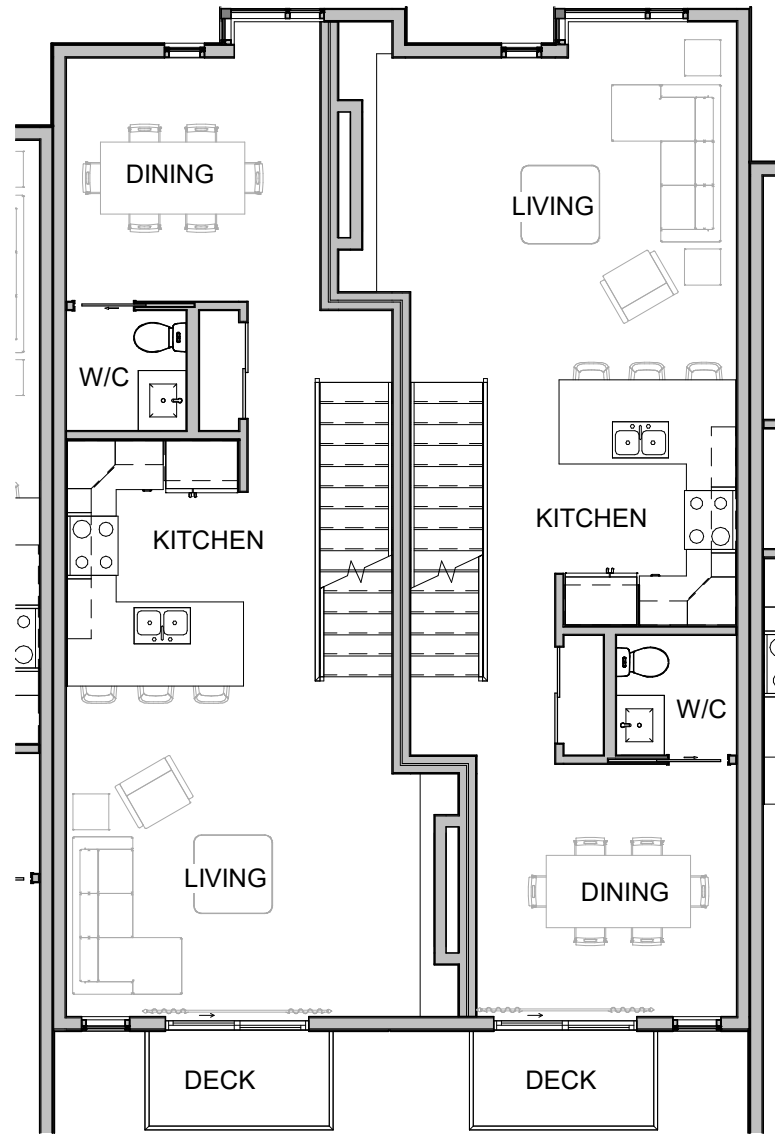

SUITE C

SUITE D

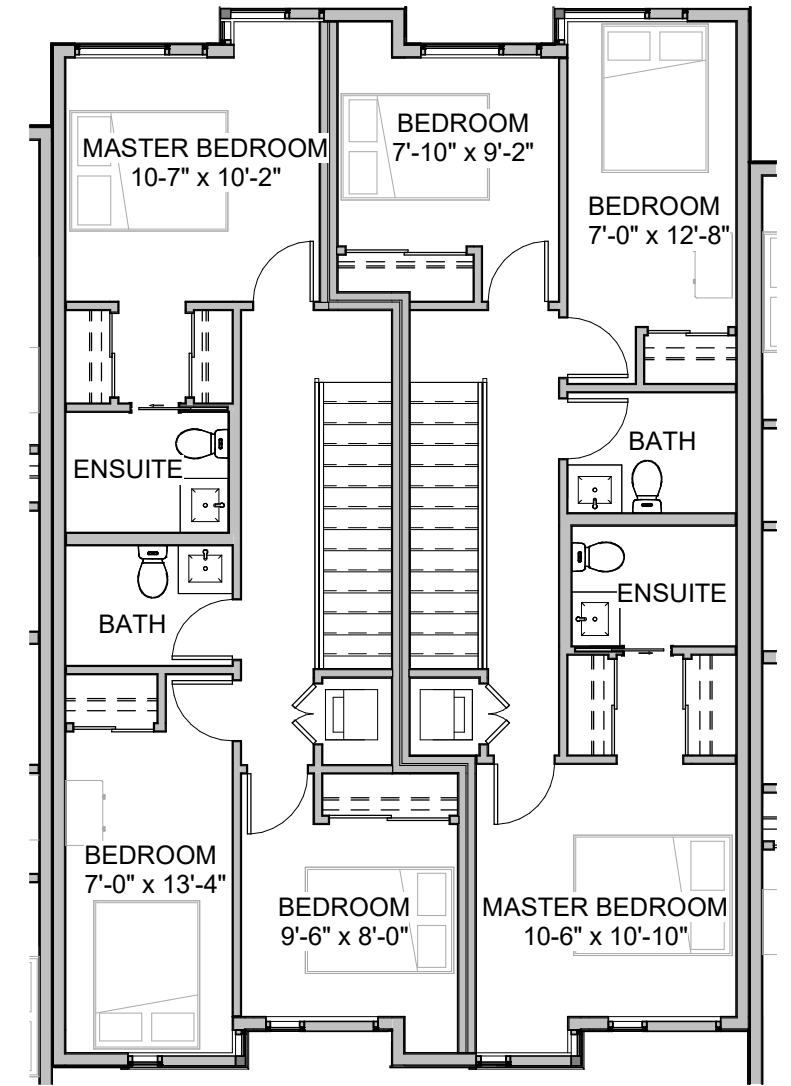

1 MAIN LEVEL - SUITE C & D  
1/8" = 1'-0"

2 SECOND LEVEL - SUITE C & D  
1/8" = 1'-0"

3 THIRD LEVEL - SUITE C & D  
1/8" = 1'-0"



JOB # 4007  
DATE JUNE 1, 2017  
SCAL 1/8" = 1'-0"

DRAWING TITLE  
**TYPICAL SUITE C & D**

PROJECT NAME  
**LEATHEAD TH**

DRAWING NO  
**A1**